
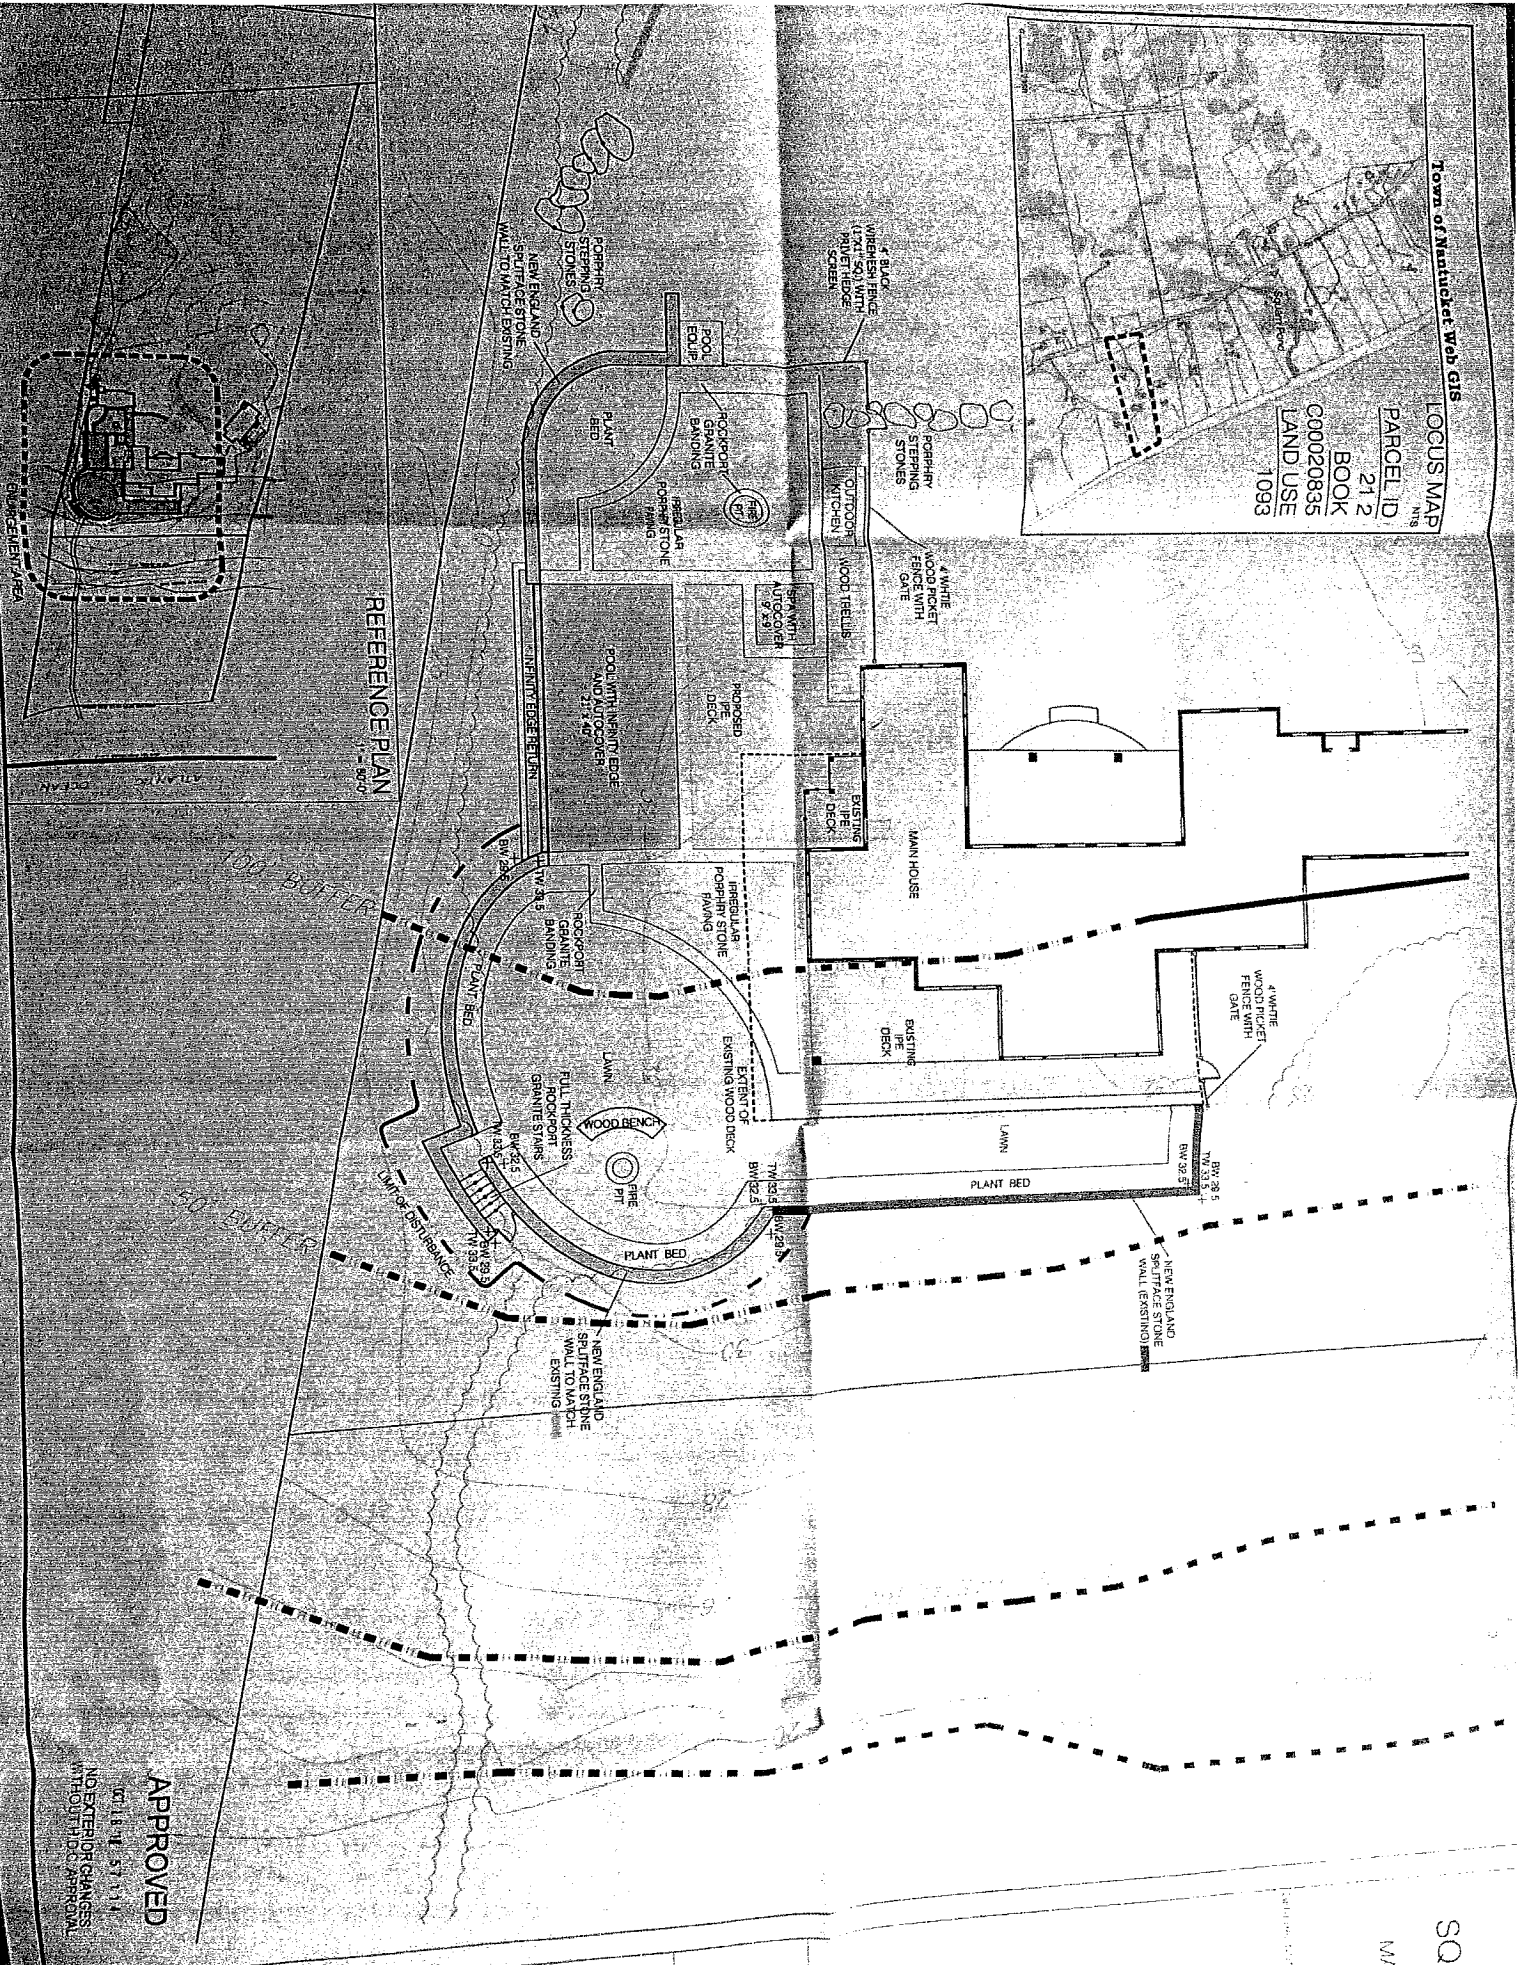


Town of Nantucket Web GIS

LOCUS MAP
 N18
PARCEL ID.
 212
BOOK
 C00020835
LAND USE
 1093

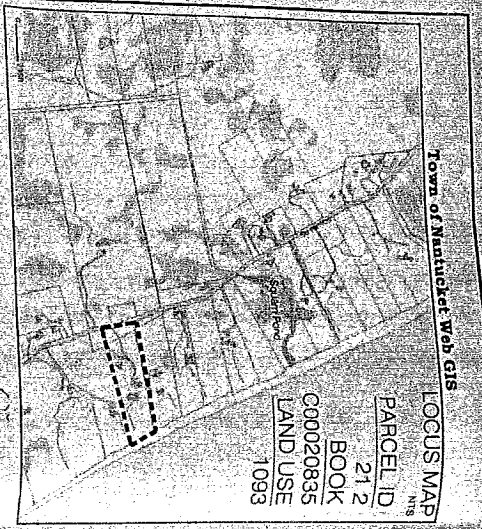

GRACORE
 225
 Cape
 Phone 61

APPROVED

NO EXTERIOR CHANGES
 WITHOUT H.D.C. APPROVAL

